
## **SVCA Site Plan**

Proposed Development of Single Family Home , Outbuilding, Driveways and Parking (not to scale)

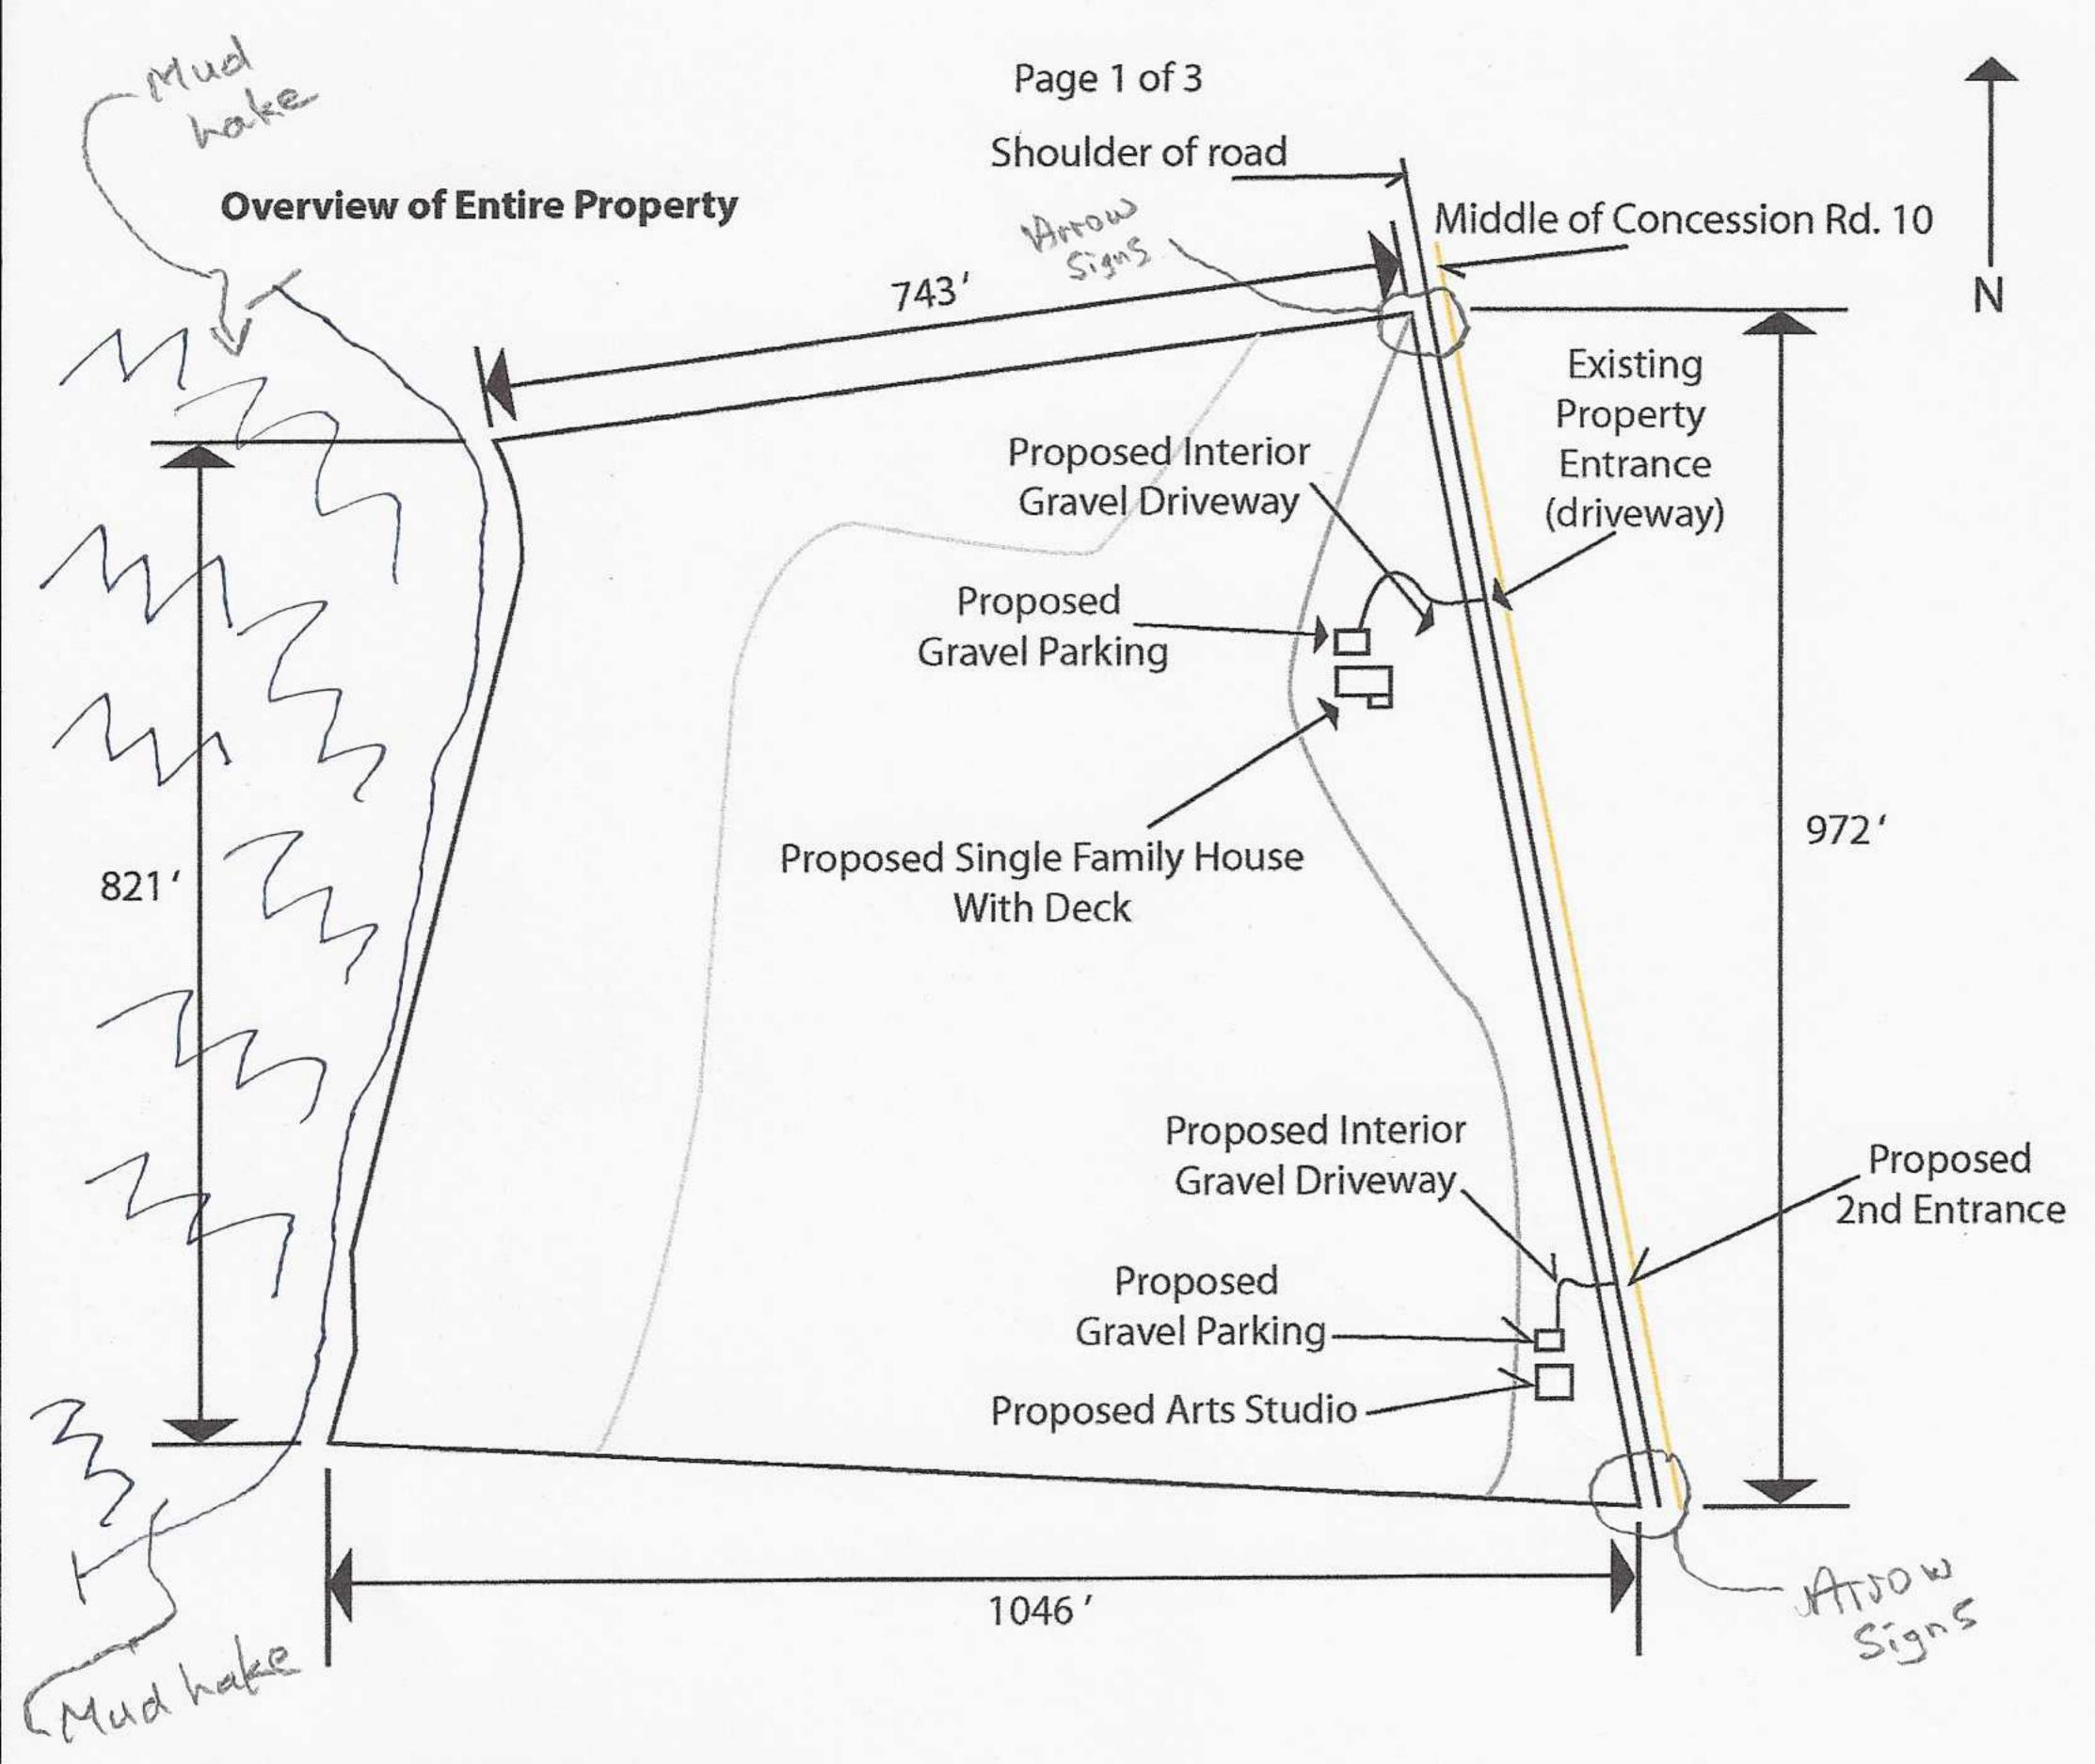

Part Lot 12 Consession 10 PT LT 12 Con 10 EGR Holland PT 1 16R1237; Chatsworth Grey County Township of Chatsworth

**Proposal:** Proposed single family home with gravel driveway and gravel parking area (property entrance existing), arts studio (outbuilding) with gravel driveway, gravel parking area and second property entrance.