



**PROPOSED  
RETAINED PARCEL  
3.40 ha.**

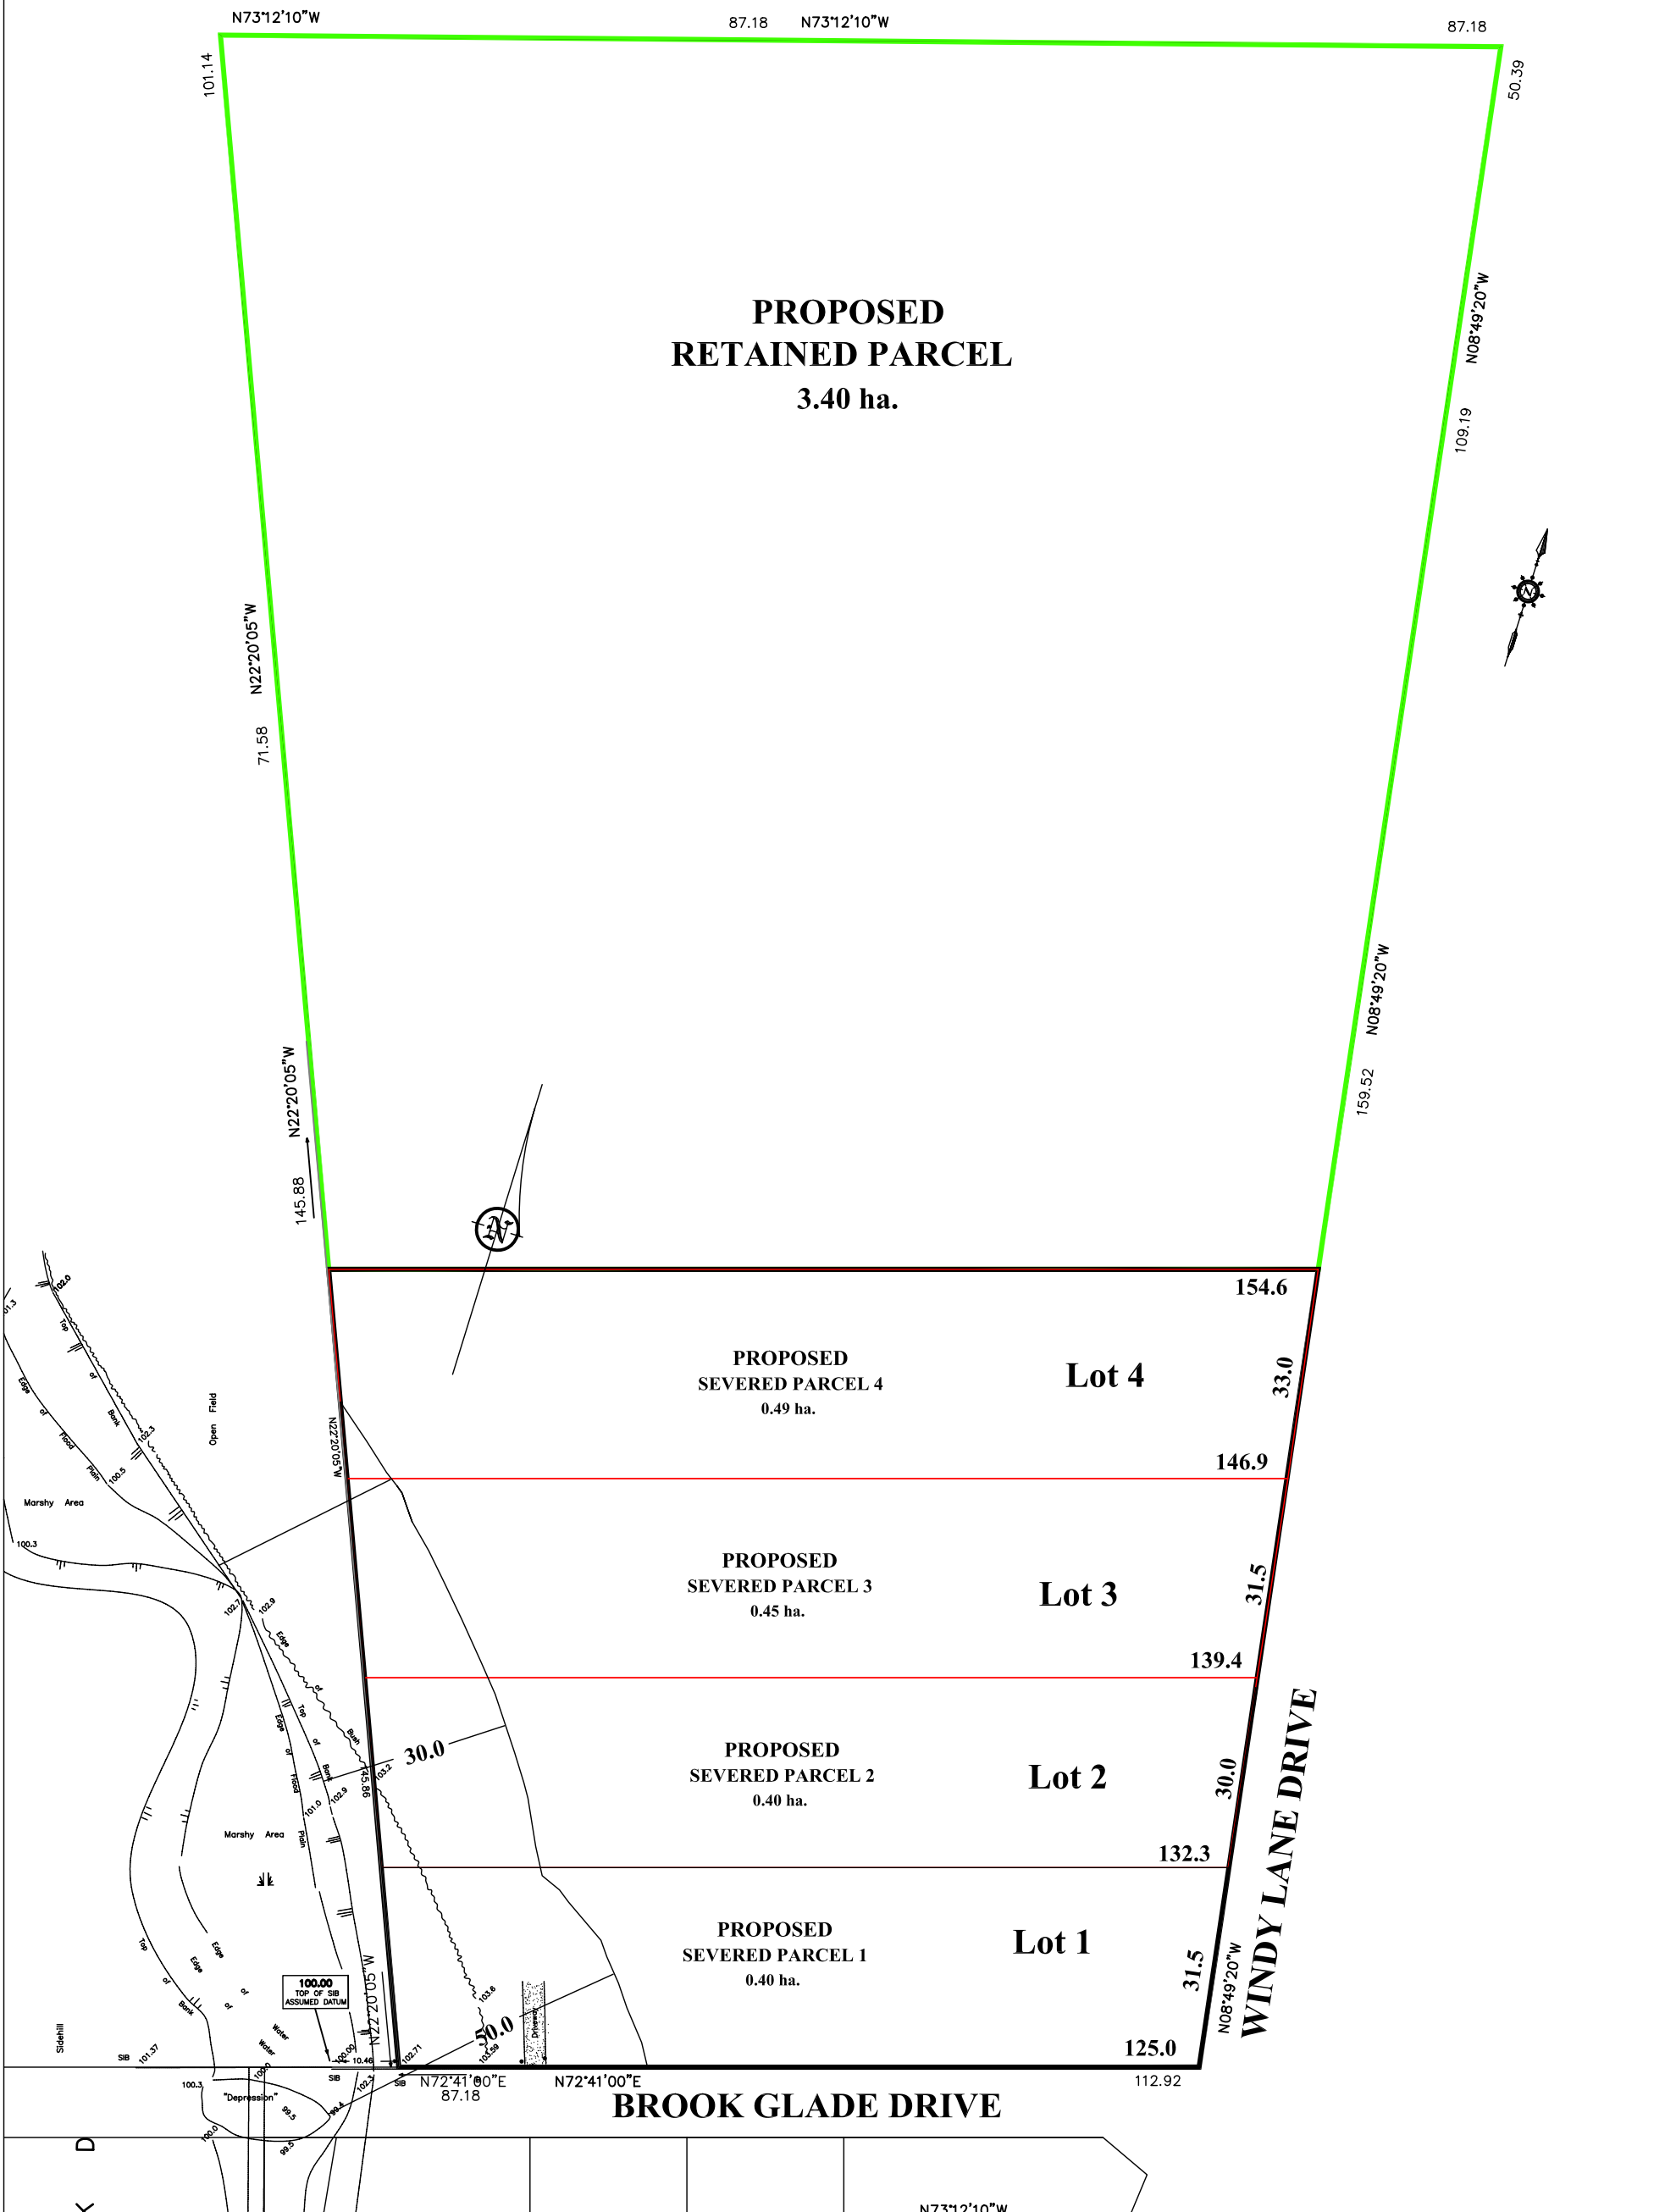


**LEGEND**



PROPOSED SEVERED PARCEL

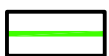

PROPOSED RETAINED PARCEL

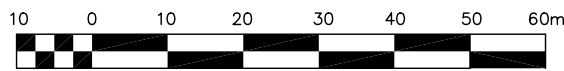

SCALE = 1:1000

METRIC:  
DISTANCES SHOWN ON THIS PLAN ARE IN  
METRES AND CAN BE CONVERTED TO FEET BY  
DIVIDING BY 0.3048

**PROPOSED SEVERANCE**

APPLICANT: BEAVER VALLEY SKI CLUB

**PART 1, LOT 1  
CONCESSION 6  
(former TOWNSHIP OF EUPHRASIA)  
MUNICIPALITY OF GREY HIGHLANDS  
COUNTY OF GREY**

PROJECT: 548-05 | DRAWN: RTO/AP | DATE: OCT 17/2006

DRAWING:  
548-05-Severance



D.C. Slade Consultants Inc.  
Planning & Development  
243 Hurontario Street, Collingwood, ON  
Phone: 705.444.1830